

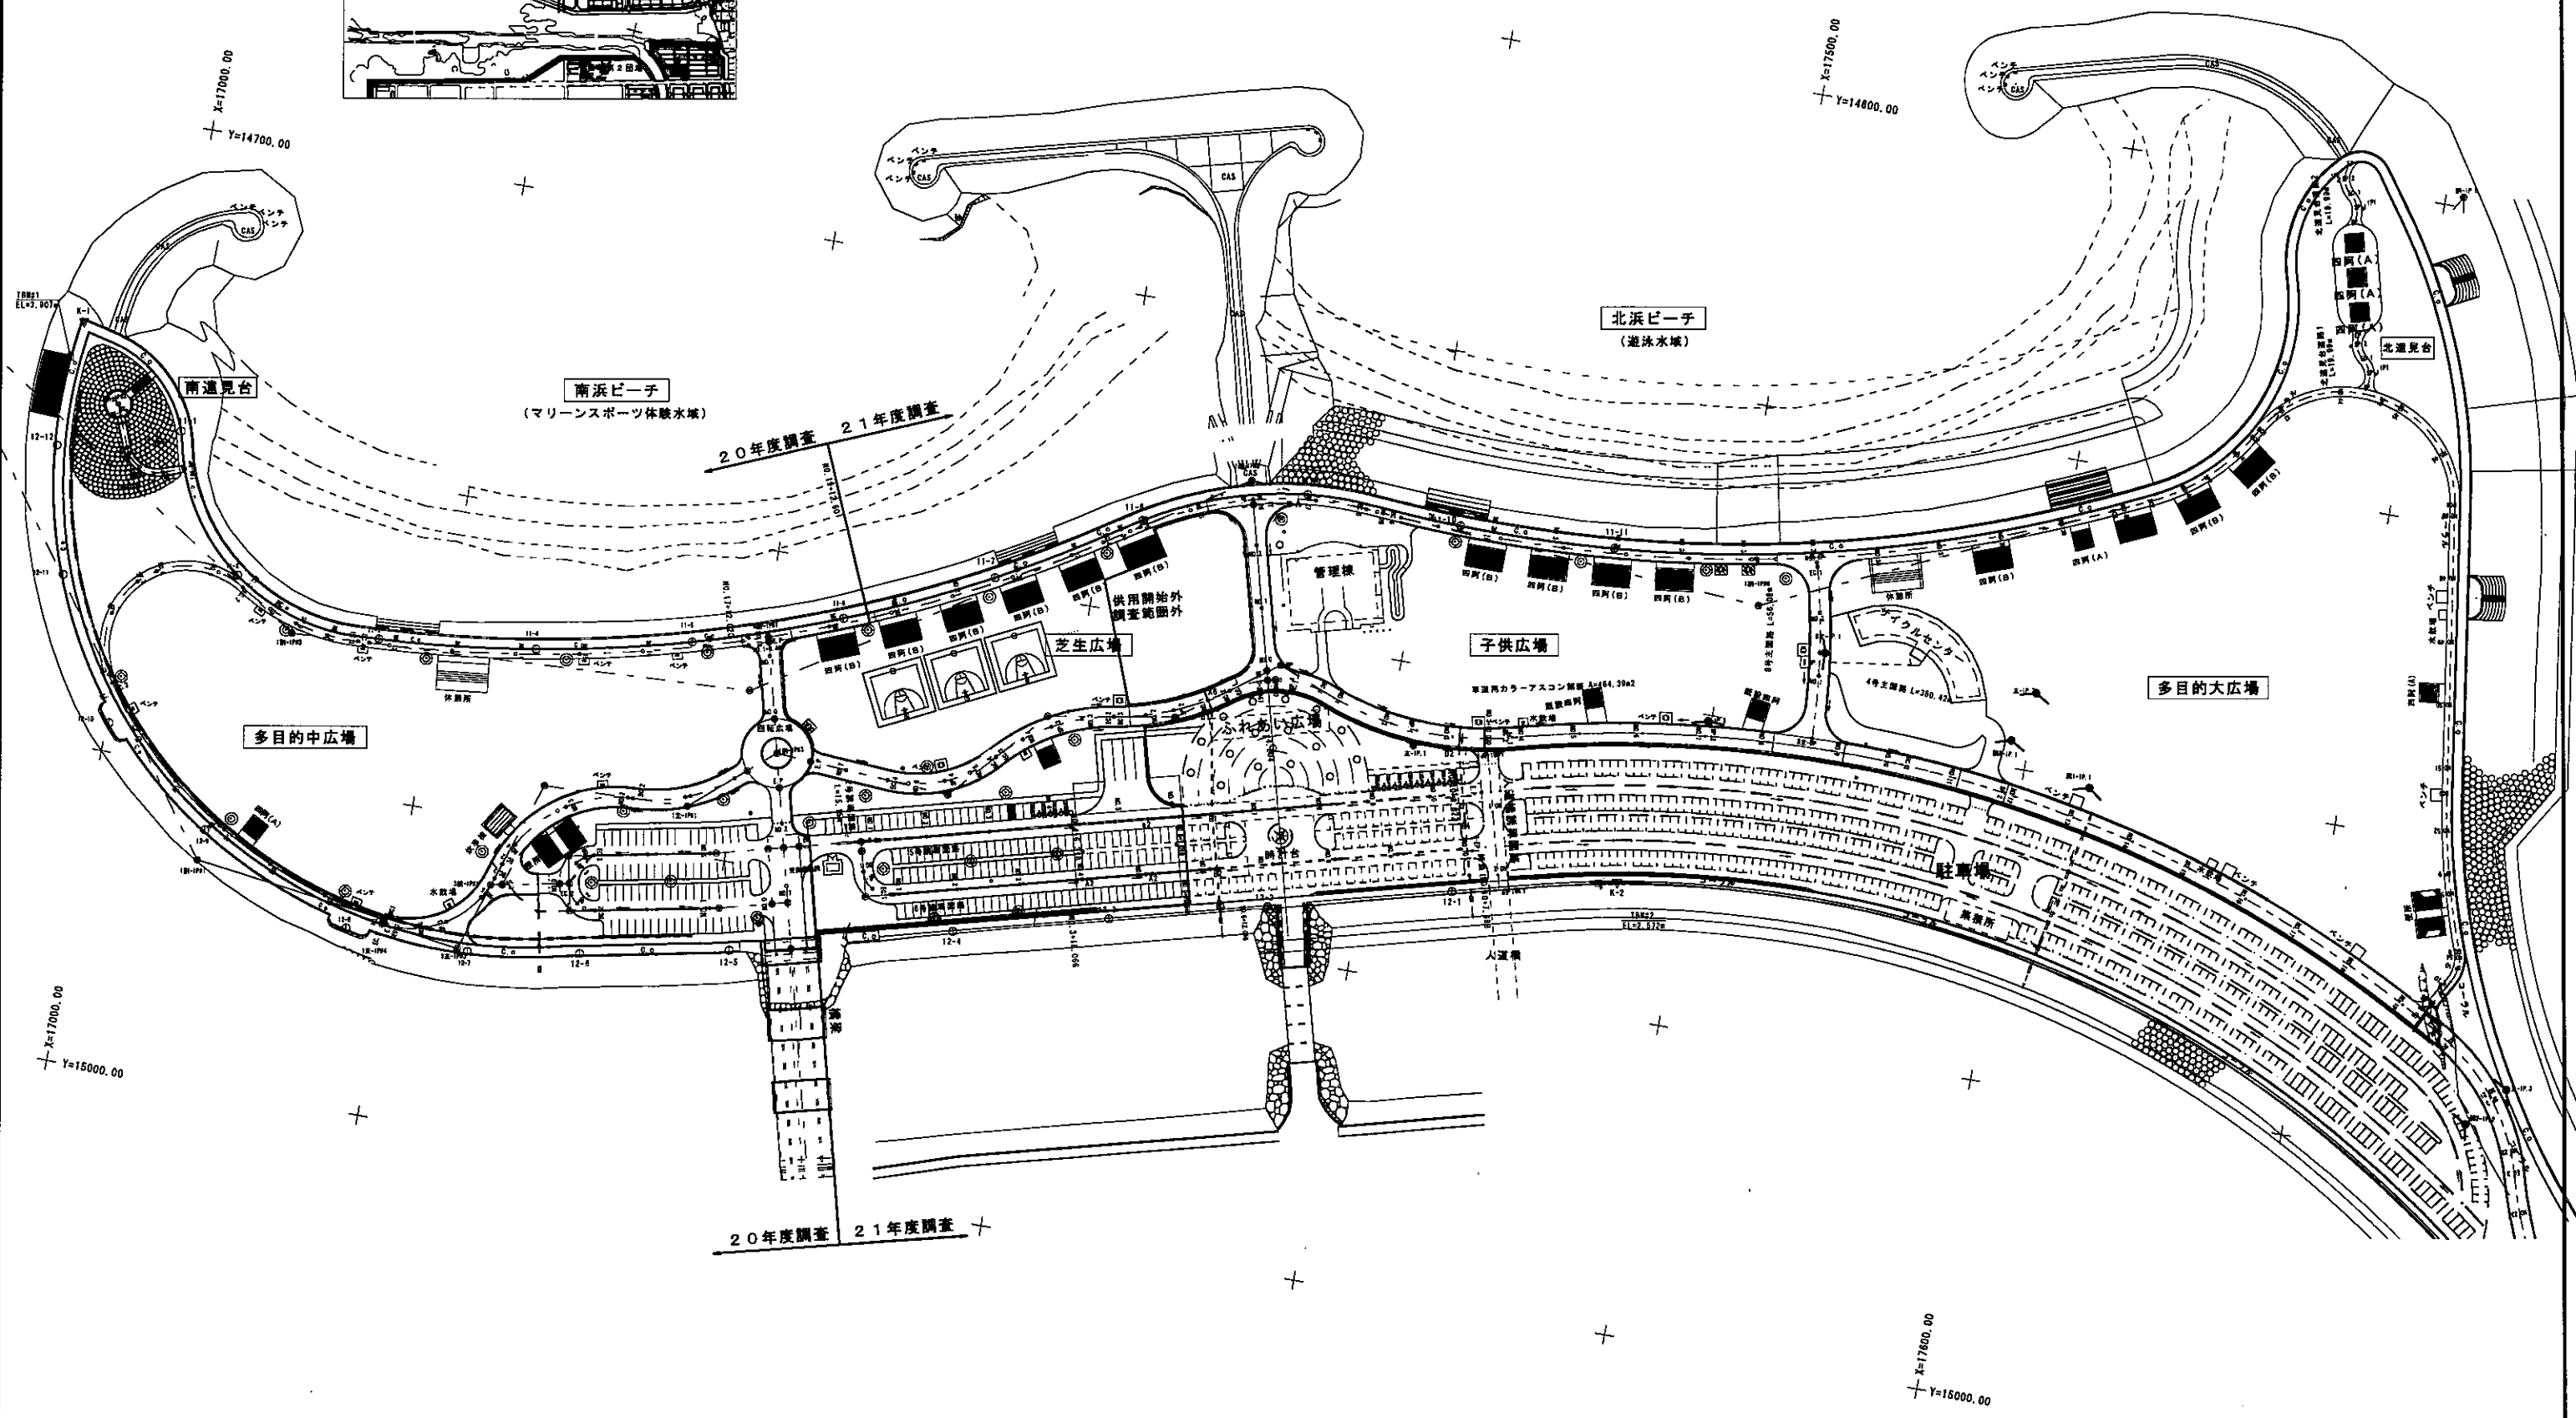
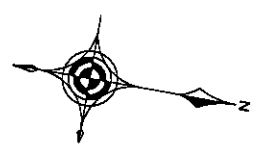
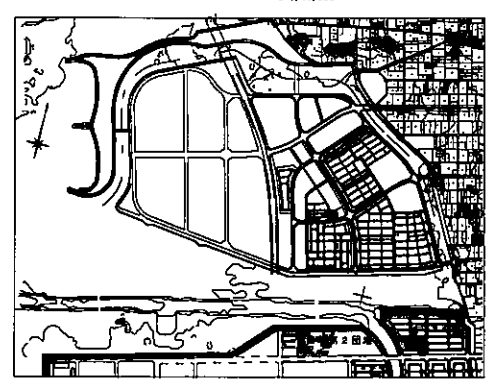


位置図

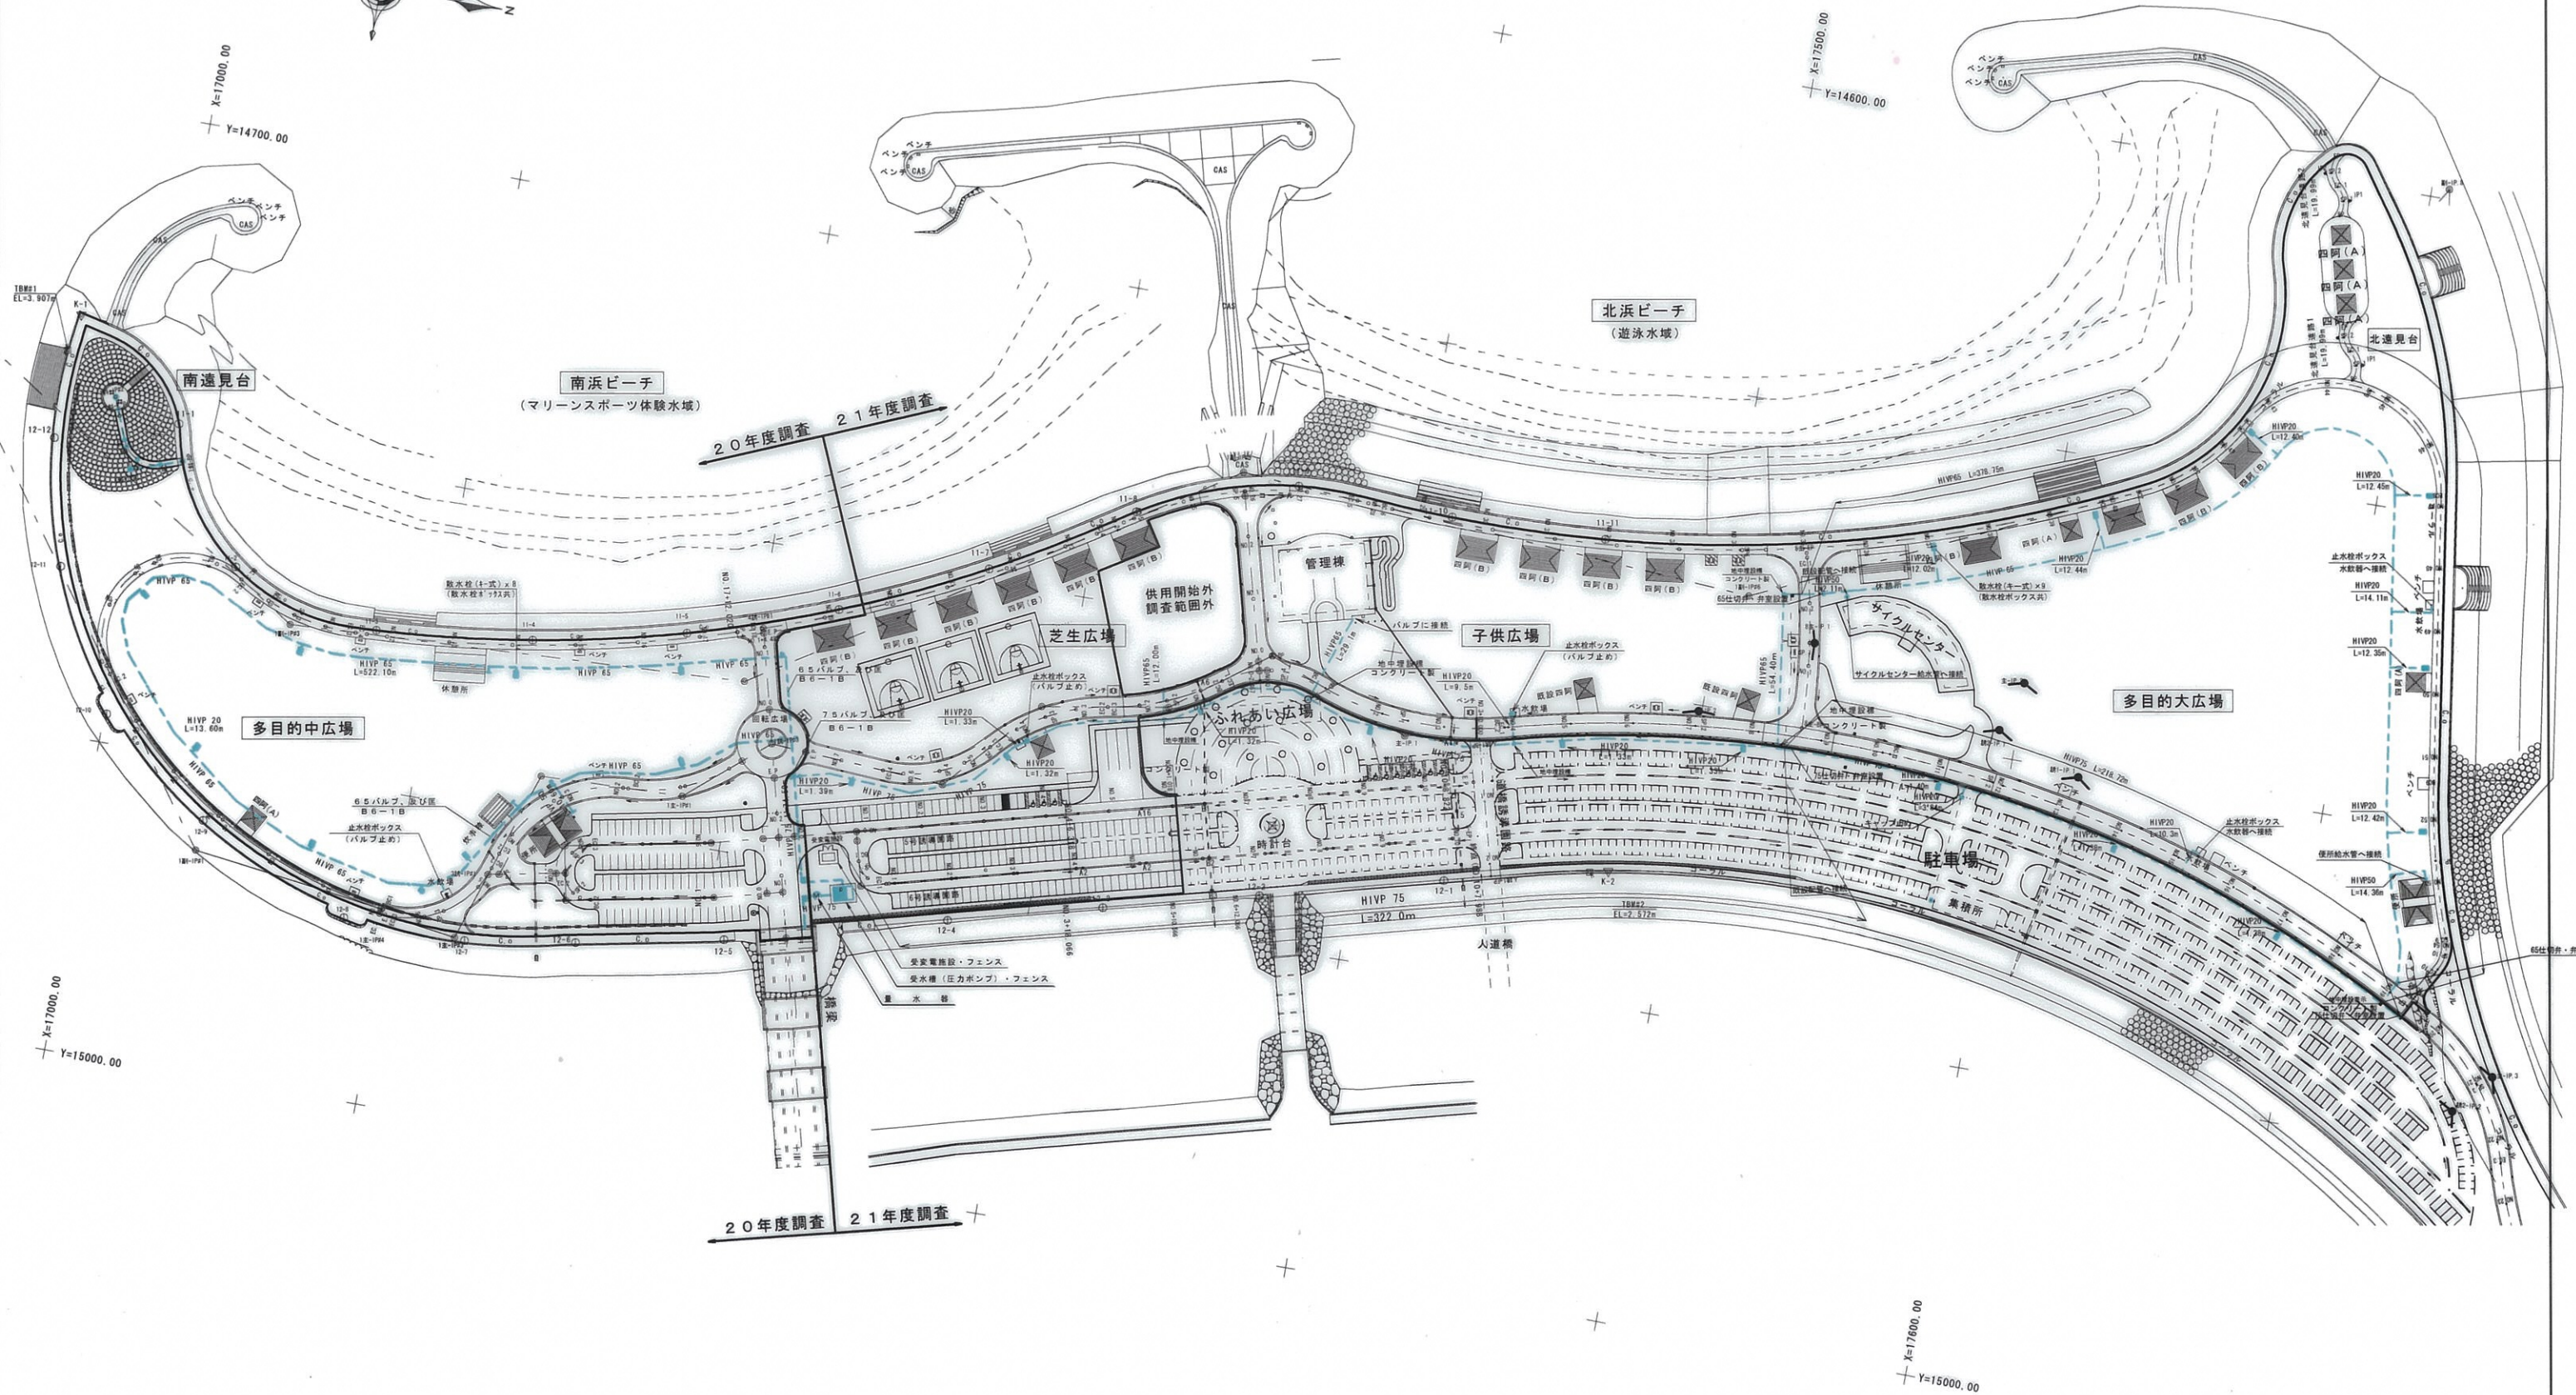

給水平面図

S=1/2000

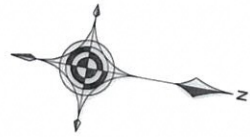

S=1/2000

